



TRAFFIC  
FLOW

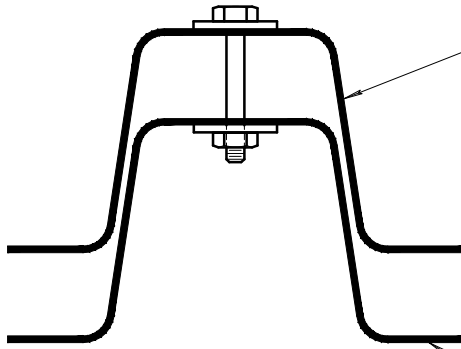

3' - 4' LONG 2#/FT. CHANNEL FOOTER  
BURIED w/ 4" EXPOSED

SECTION A - A  
NOT TO SCALE

10' LONG 2#/FT. CHANNEL POST BOLTED TO  
FOOTER USING 5/16" DIA. x 1 1/2" GRADE 8  
BOLTS w/ NYLON LOCKING NUTS  
BOLTS ARE 3" ON CENTER

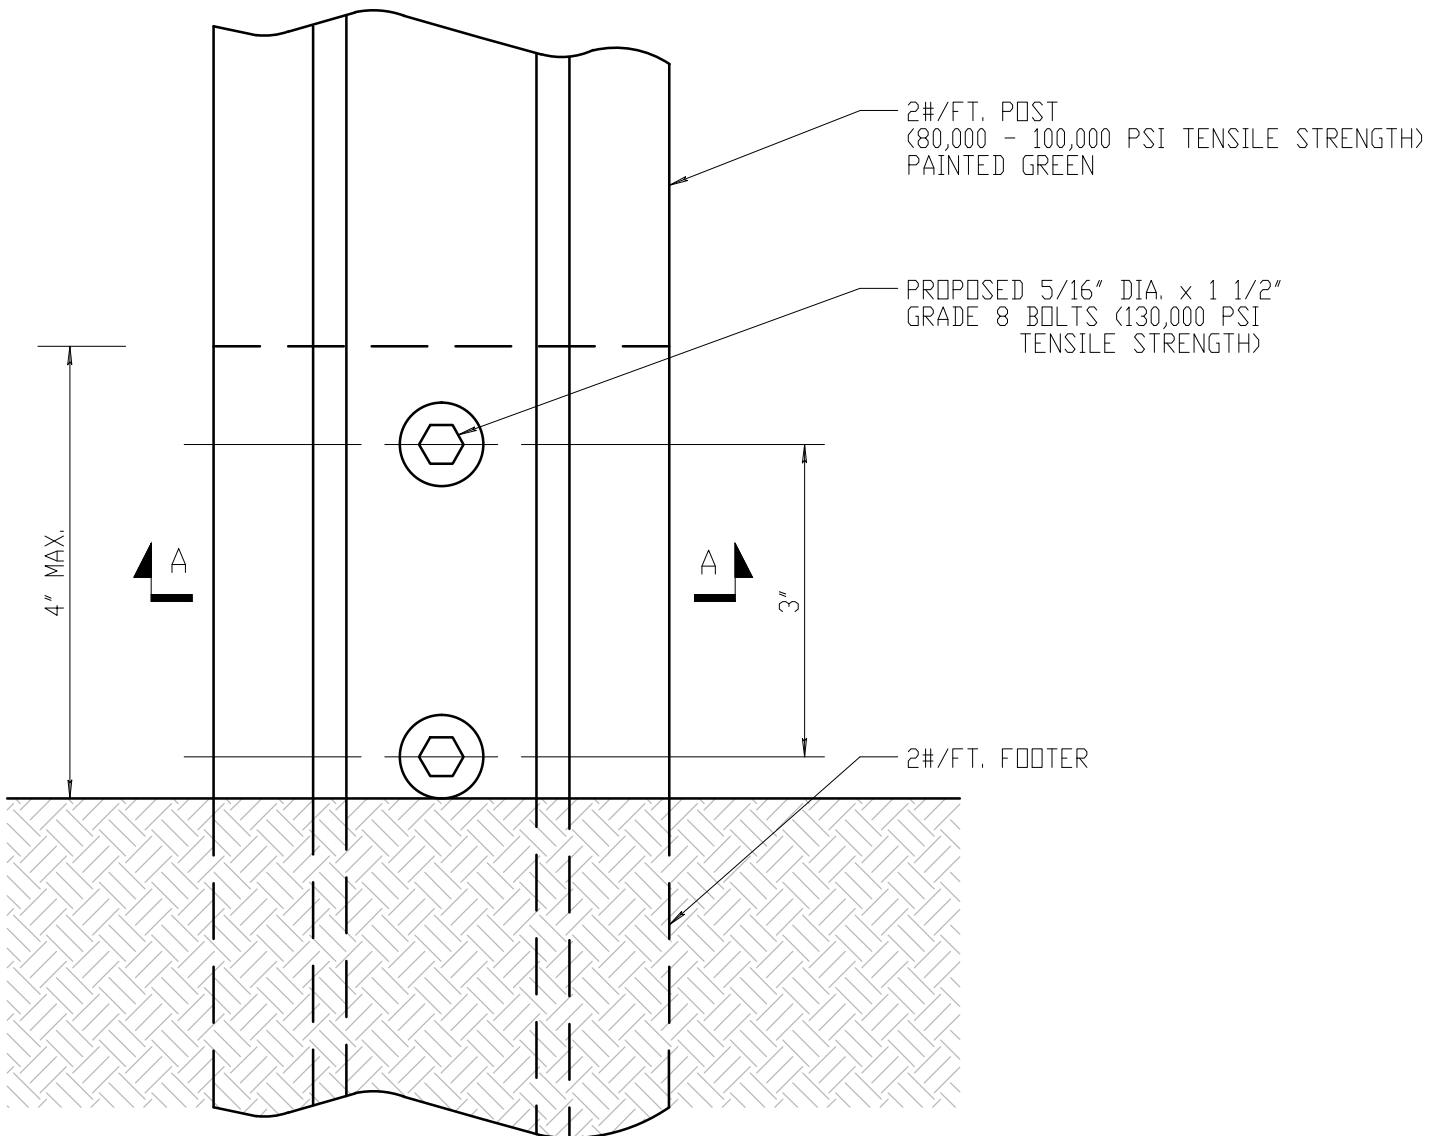

12/19/13

PARKING SIGN INSTALLATION

NOT TO SCALE

REVISED